
## WILLIAM STREET

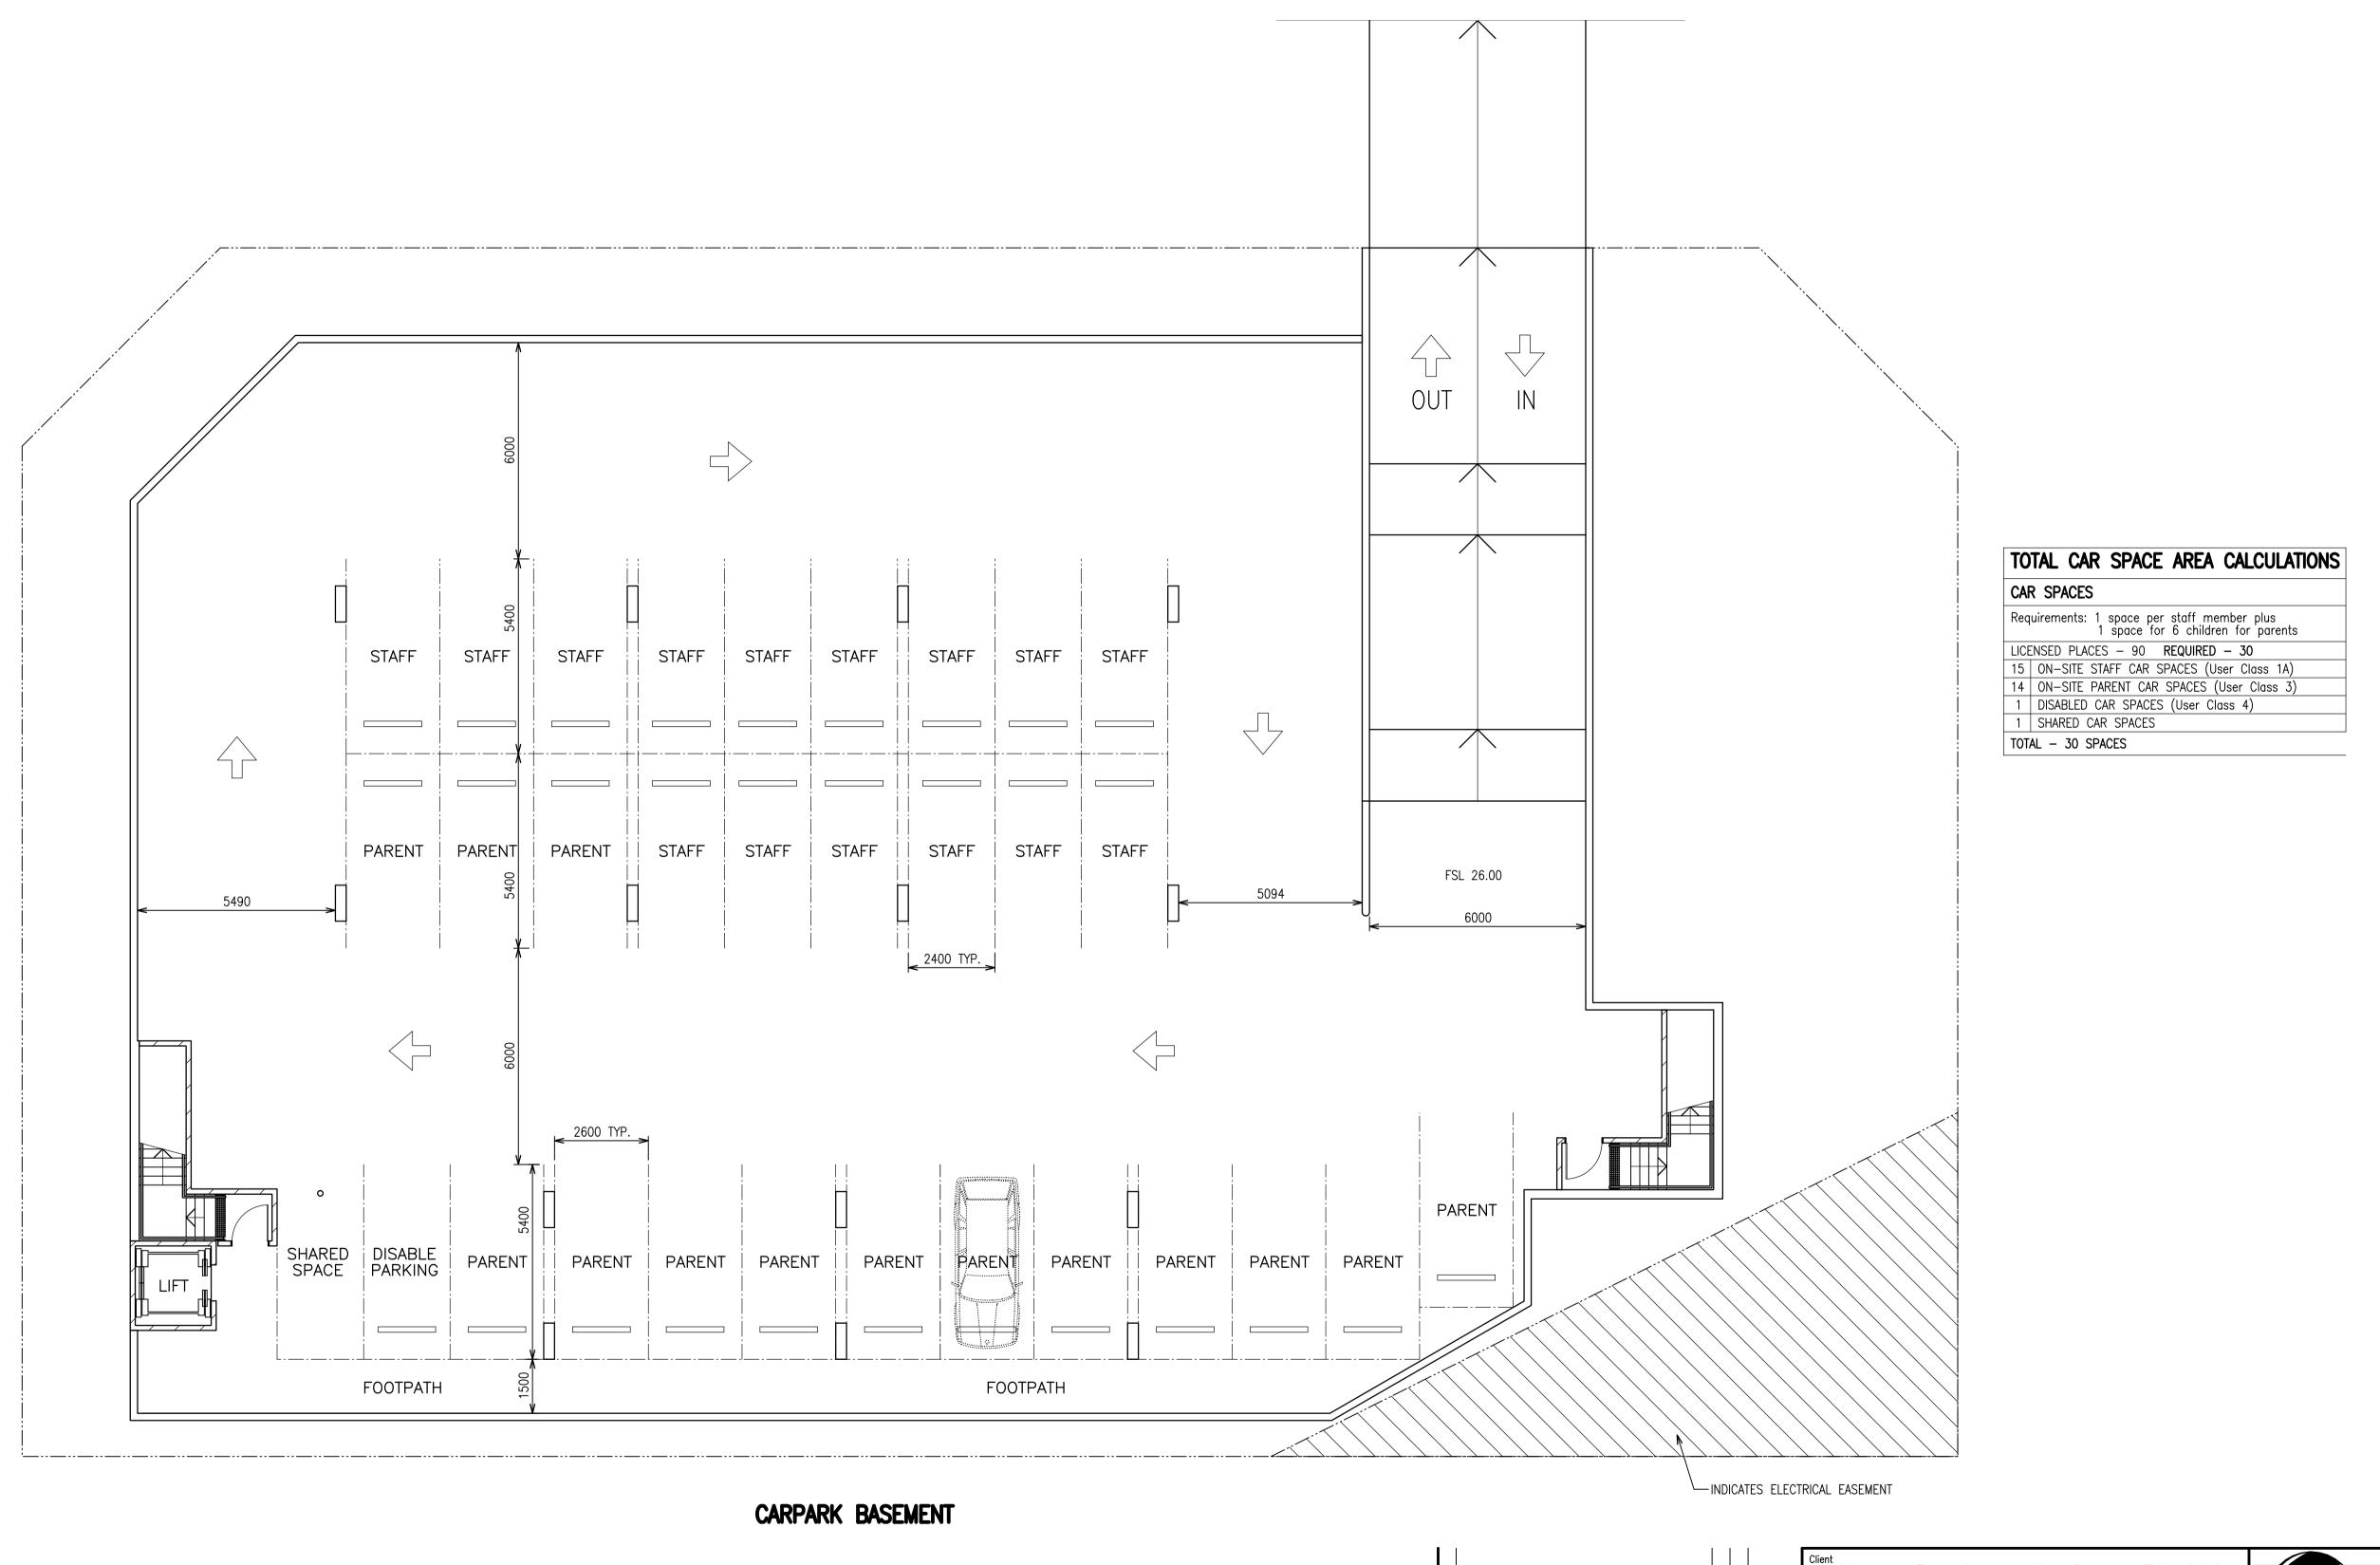

A ISSUED FOR REVIEW

Rev. Revision Description

This work remains the copyright of Creative Drafting Services and cannot be reproduced in any form without written consent. The contractor shall verify all dimensions and levels on site and report any discrepancies before proceeding with the work. Use of all materials noted and specified are to be in accordance with manufacturers instructions, engineers details, councils requirements and all associated A.S. and N.C.C. requirements

DO NOT SCALE DRAWINGS, USE FIGURED DIMENSIONS

FOR REVIEW

Hanna Developments Group Pty Ltd

New Child Care Centre at 44—47 Victoria Street Riverstone NSW 2765

BASEMENT CARPARK LAYOUT AND NOTES

Designing What You Want

Shane Duck
0418 437 759

Email: shane@creativedrafting.com.au
P.O.Box 133N Campbelltown NSW 2560
Web: www.creativedrafting.com.au
ABN: 16 132 084 096

\_\_\_ A1